


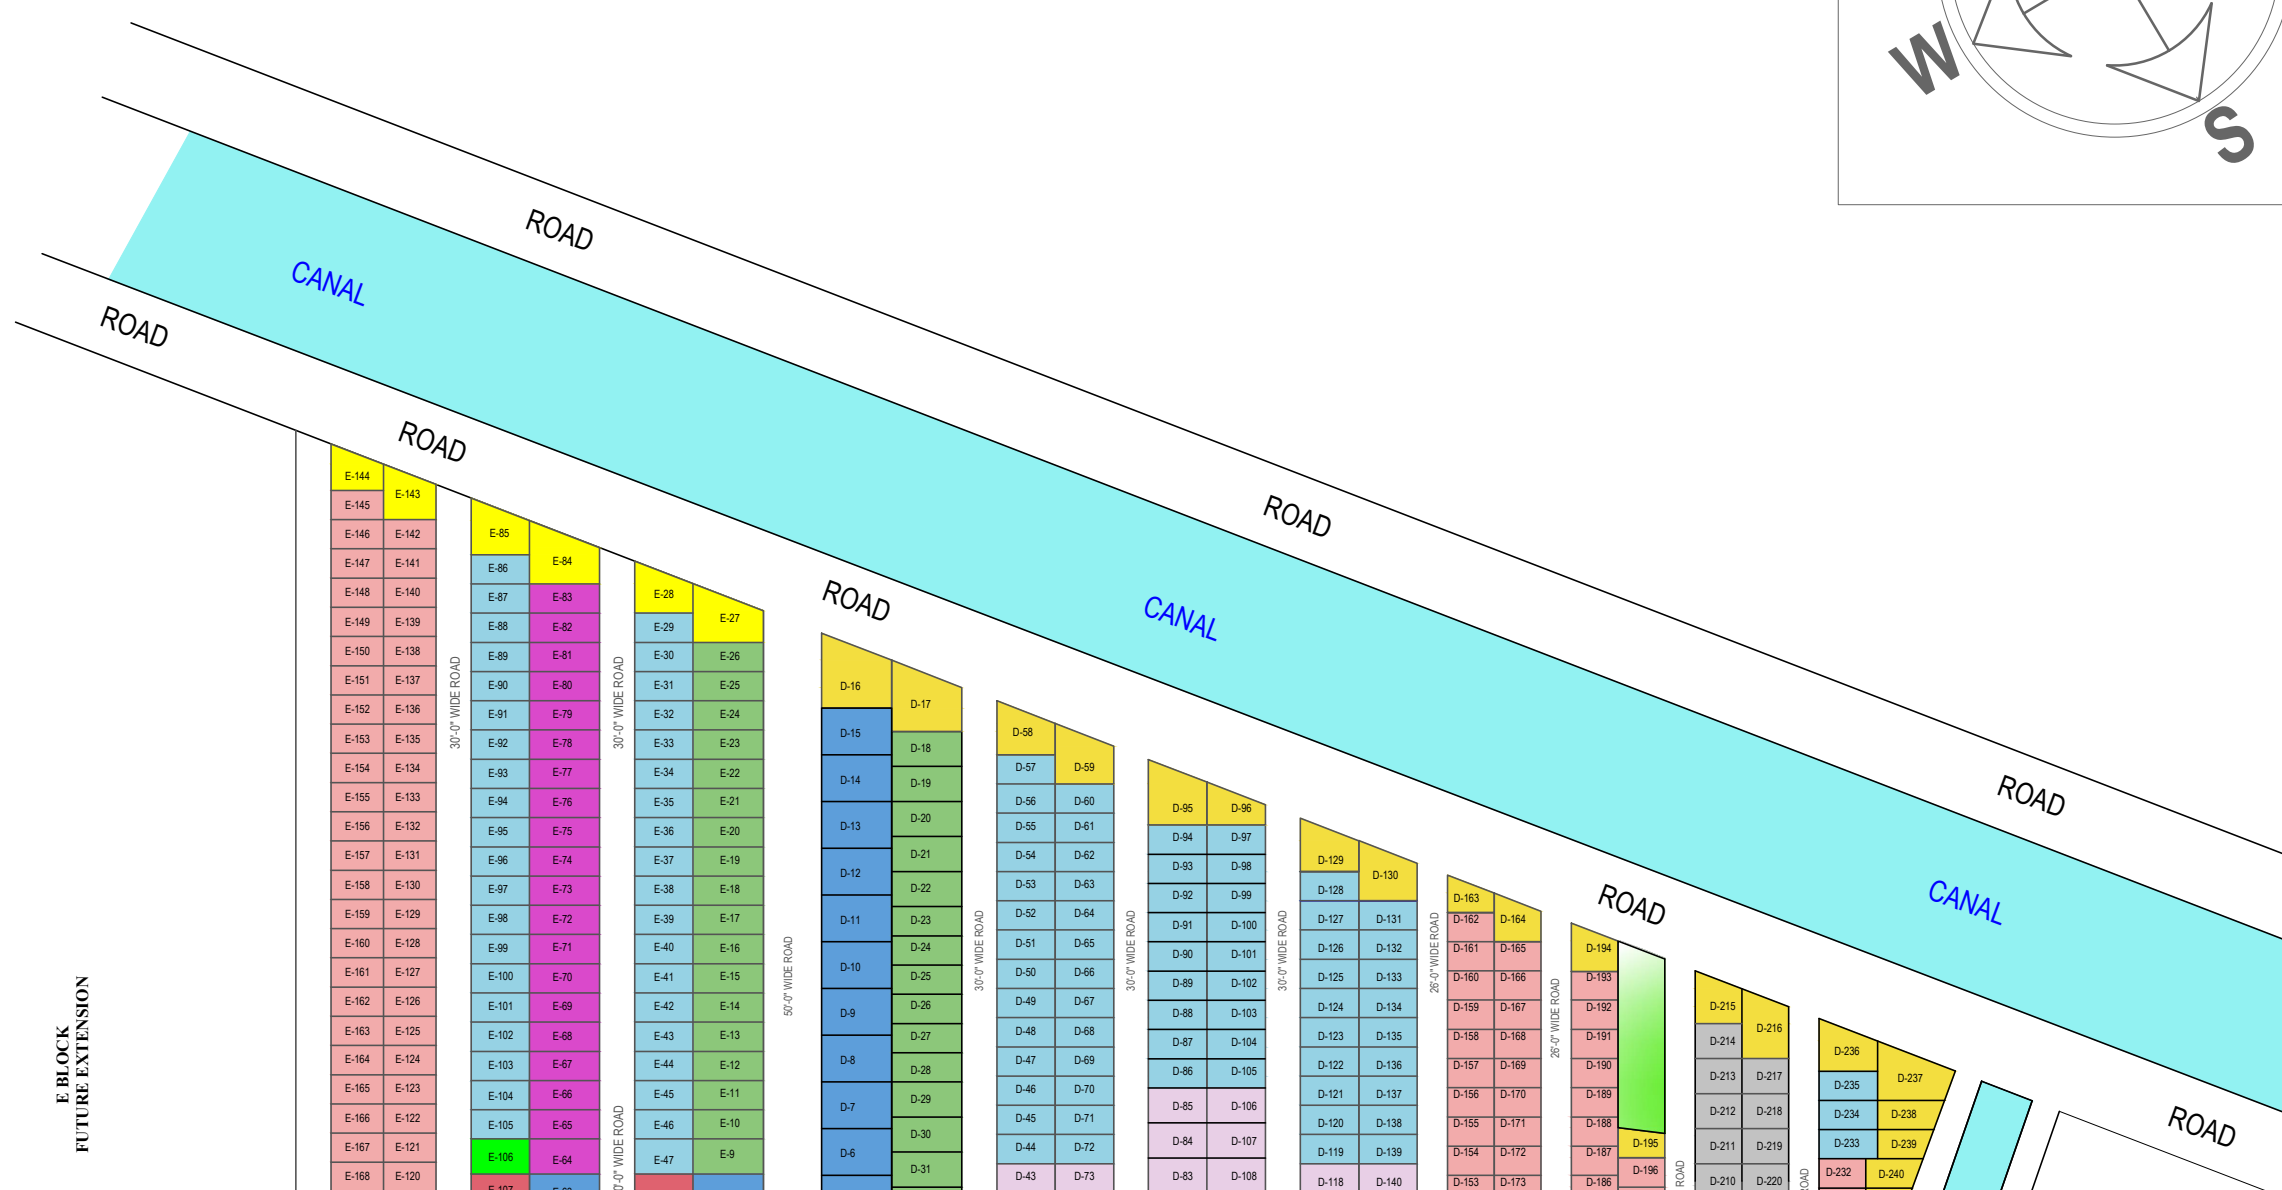

E-144	E-143
E-145	
E-146	E-142
E-147	E-141
E-148	E-140
E-149	E-139
E-150	E-138
E-151	E-137
E-152	E-136
E-153	E-135
E-154	E-134
E-155	E-133
E-156	E-132
E-157	E-131
E-158	E-130
E-159	E-129
E-160	E-128
E-161	E-127
E-162	E-126
E-163	E-125
E-164	E-124
E-165	E-123
E-166	E-122
E-167	E-121
E-168	E-120
E-169	E-119
E-170	E-118
E-171	E-117
E-172	E-116
E-173	E-115
PARK	

D-58		
D-57	D-59	
D-56	D-60	
D-55	D-61	
D-54	D-62	
D-53	D-63	
D-52	D-64	
D-51	D-65	
D-50	D-66	
D-49	D-67	
D-48	D-68	
D-47	D-69	
D-46	D-70	
D-45	D-71	
D-44	D-72	
D-43	D-73	
D-42	D-74	
D-41	D-75	
D-40	D-76	
D-39	D-77	
D-38	D-78	
D-37	D-79	

	D-95	D-96
	D-94	D-97
	D-93	D-98
	D-92	D-99
	D-91	D-100
	D-90	D-101
	D-89	D-102
	D-88	D-103
	D-87	D-104
	D-86	D-105
	D-85	D-106
	D-84	D-107
	D-83	D-108
	D-82	D-109
	D-81	D-110
	D-80	D-111
	PARK	

	30.0" WIDE ROAD	
	D-129	D-130
30.0" WIDE ROAD	D-128	D-131
	D-127	D-132
	D-126	D-133
	D-125	D-134
	D-124	D-135
	D-123	D-136
	D-122	D-137
	D-121	D-138
	D-120	D-139
	D-119	D-140
30.0" WIDE ROAD	D-118	D-141
	D-117	D-142
	D-116	D-143
	D-115	D-144
	D-114	D-145
	D-113	D-146
	D-112	D-147

26'-0" WIDE ROAD	D-163	D-164	26'-0" WIDE ROAD
	D-162	D-165	
	D-161	D-166	
	D-160	D-167	
	D-159	D-168	
26'-0" WIDE ROAD	D-158	D-169	26'-0" WIDE ROAD
	D-157	D-170	
	D-156	D-171	
	D-155	D-172	
	D-154	D-173	
	D-153	D-174	
	D-152	D-175	
	D-151	D-176	
	D-150	D-177	
	D-149	D-178	
26'-0" WIDE ROAD	D-147	D-179	26'-0" WIDE ROAD

ROAD

D-194		
D-193		
D-192		
D-191		
D-190		
D-189		
D-188		
D-187	D-195	
D-186	D-196	
D-185	D-197	
D-184	D-198	
D-183	D-199	
D-182	D-200	
D-181	D-201	
	D-202	
D-180	D-203	

26' WIDE ROAD

26' WIDE ROAD

D-215	D-216	D-236
D-214	D-217	D-235
D-213	D-218	D-234
D-212	D-219	D-233
D-211	D-220	D-232
D-210	D-221	D-231
D-209	D-222	D-230
D-208	D-223	D-229
D-207	D-224	D-228
D-206	D-225	D-227
D-205	D-226	
D-204		



ROAD

30'-0" WIDE ROAD	A-78	A-79
	A-77	A-80
	A-76	A-81
	A-75	A-82
	A-74	A-83
	A-73	A-84
	A-72	A-85
	A-71	A-86
	A-70	A-87
	A-69	A-88
	A-68	A-89
	A-67	A-90
	A-66	A-91
	A-65	A-92

		40'-0" WIDE ROAD	
30'-0" WIDE ROAD		A-147	A-1
		A-146	A-1
		A-145	A-1
		A-144	A-1
		A-143	A-1
		A-142	A-1
		A-141	A-1
		A-140	A-1
		A-139	A-1
		A-138	A-1
		A-137	A-1
		A-136	A-1
		A-135	A-1
		A-134	A-1
	A-133	A-1	

48	30'-0" WIDE ROAD	A-225	A-2
49		A-224	A-2
50		A-223	A-2
51		A-222	A-2
52		A-221	A-2
53		A-220	A-2
54		A-219	A-2
55		A-138	A-2
56		A-217	A-2
57		A-216	A-2
58	A-215	A-2	
59	A-214	A-2	
60	A-213	A-2	
61	A-212	A-2	
62	A-211	A-2	
		A-210	

26	A-282	A-2
27	A-281	A-2
28	A-280	A-2
29	A-279	A-2
30	A-278	A-2
31	A-277	A-2
32	A-276	A-2
33	A-275	A-2
34	A-274	A-2
35	A-273	A-2
36	A-272	A-2
37	A-271	A-2
38	A-270	A-2
39	A-269	A-2
40	A-268	A-2
41	A-267	A-2

83		A-324	A-325
84		A-323	A-326
85		A-322	A-327
86		A-321	A-328
87		A-320	A-329
88		A-319	A-330
89		A-318	A-331
90		A-317	A-332
91		A-316	A-333
92		A-315	A-334
93		A-314	A-335
94		A-313	A-336
95		A-312	A-337
96		A-311	A-338
97		A-310	A-339
98		A-309	A-340
99		...	...



1

40'-0" WIDE ROAD	
A-24	A-24
A-23	A-23
A-22	A-22
A-21	A-21
A-20	A-20
A-19	A-19
A-18	A-18
A-17	A-17
A-16	A-16
A-15	A-15
A-14	A-14

30' WIDE ROAD

PARK

30' WIDE ROAD

A-64	A-93
A-63	A-94
A-62	A-95
A-61	A-96
A-60	A-97
A-59	A-98
A-58	A-99
A-57	A-100
A-56	A-101
A-55	A-102
A-54	A-103

36" WIDE ROAD	30" WIDE ROAD	24" WIDE ROAD
A-132	A-131	A-130
A-130	A-129	A-128
A-128	A-127	A-126
A-2	A-1	A-0

65	A-209	A-2
66	A-208	A-2
67	A-207	A-2
68	A-206	A-2
69	A-205	A-2
70	A-204	A-2
71	A-203	A-2
72	A-202	A-2
73	A-201	A-2
74	A-200	A-2
75	A-199	A-2
76	A-198	A-2
77	A-197	A-2
78	A-196	A-2
79	A-195	A-2
80	A-194	A-2
81	A-193	A-2
82	A-192	A-2

26" WIDE ROAD		
43	A-266	A-2
44	A-265	A-3
45	A-264	A-3
46	A-263	A-3
47	A-262	A-3
48		
49		
50		
51		
52		
53		
54		
55		
56		
57		
58		
59		
60		

28'-0" WIDE F

00	A-308	A-341
01	A-307	A-342
02	A-306	
03	A-305	
	A-304	

ROAD

CANAL



A diagram of a road with a green lane and trees.

COMMERCIAL SHOP
14539.49 SQ. FT.

30' WIDE

COMMERCIAL SHOP
16237.41 SQ. FT.

30' WIDE

A-1

A-347

A-348

A-349

A-350

A-347

A-348

A-349

A-350

20' WIDE ROAD	A-355	A-372
	A-356	A-371
	A-357	A-370
	A-358	A-369
	A-359	A-368
A-360	A-367	
A-361	A-366	
A-362	A-365	
A-363	A-364	

30' WIDE ROAD	
A-49	A-108
A-50	A-107
A-51	A-106
A-52	A-105
A-53	A-104

The diagram illustrates two different traffic sign configurations for a road intersection, separated by a diagonal line labeled "ROAD".

Top Scenario (30' WIDE ROAD):

- A vertical red sign on the left side of the road contains the white text "A-109".
- A horizontal blue sign above the road contains the white text "A-110".
Bottom Scenario (26' WIDE ROAD):

- A vertical red sign on the left side of the road contains the white text "A-373".
- A horizontal blue sign above the road contains the white text "A-374".
Diagram D shows a yellow triangular area divided into three horizontal sections. The top section is labeled 'A-387', the middle section is labeled 'A-387', and the bottom section is labeled 'A-388'. To the left of the triangle is a vertical line labeled '25' WIDE ROAD'. To the right of the triangle is a diagonal line labeled 'ROAD'.

A stylized illustration of a road with a green median and palm trees. The road is grey with white dashed lines. A green median runs diagonally across the road. Palm trees are scattered along the median and the sides of the road. The word 'FAIR' is written in a stylized font on the green median.

**FAIZABAD ROAD BEHIND
SHALIMAR MANNAT,
LUCKNOW.**